

GENERAL NOTES
1 ALL DIMENSIONS ARE IN MILLIMETERS
2 WRITTEN DIMENSIONS SHALL TAKE PRECEDENCE OVER SCALED DIMENSIONS
3 LARGE SCALE DRAWINGS SHALL TAKE PRECEDENCE OVER SMALLER SCALE DRAWINGS


CARBAYS DURING
BUILDING PROCESS,
PRELIMINARY
PROPOSAL
21.9.2017.

NO.	DESCRIPTION	SCALE
A0.00	COVER PAGE	1:500
A1.00	SITE PLAN	1:200
A2.00	FLOOR PLAN	1:100
A2.01	CEILING PLAN	1:100
A2.02	ROOF PLAN	1:100
A3.00	SET OUT PLAN	1:100
A3.01	ELEVATIONS	1:100
A3.02	FENCE ELEVATIONS	1:100
A4.00	SECTIONS 1-2	1:50
A4.01	SECTIONS 3-4	1:50
A4.02	SECTIONS 5-6	1:50
A5.00	DOOR & WINDOW SCHEDULE	1:500

ADDITIONAL PARKING BAYS (TEMP.)
11 ← OFF EASTERN DRIVEWAY.
5 ← OFF FIRE ACCESS WAY.
16 ← TOTAL.

PARKING BAYS REMOVED
DURING BUILDING PHASE.
7 ← BUILDERS COMPOUND
2 ← FIREACCESS (THIS MAY
BE A BACKING AREA
BEING USED FOR PARKING)
9 ← TOTAL.

CARBAYS . NET TOTAL . 7.




Government of Western Australia
Department of Finance
Building Management and Works

LEEMING SENIOR HIGH SCHOOL
ADMINISTRATION BUILDING
AULBERRY PARADE, LEEMING WESTERN AUSTRALIA

2017

ARCHITECTURAL

DOCUMENTATION BY:
MATTHEWS AND SCAVALLI ARCHITECTS
SUITE 7/ 779-781 CANNING HWY, APPLECROSS 6953

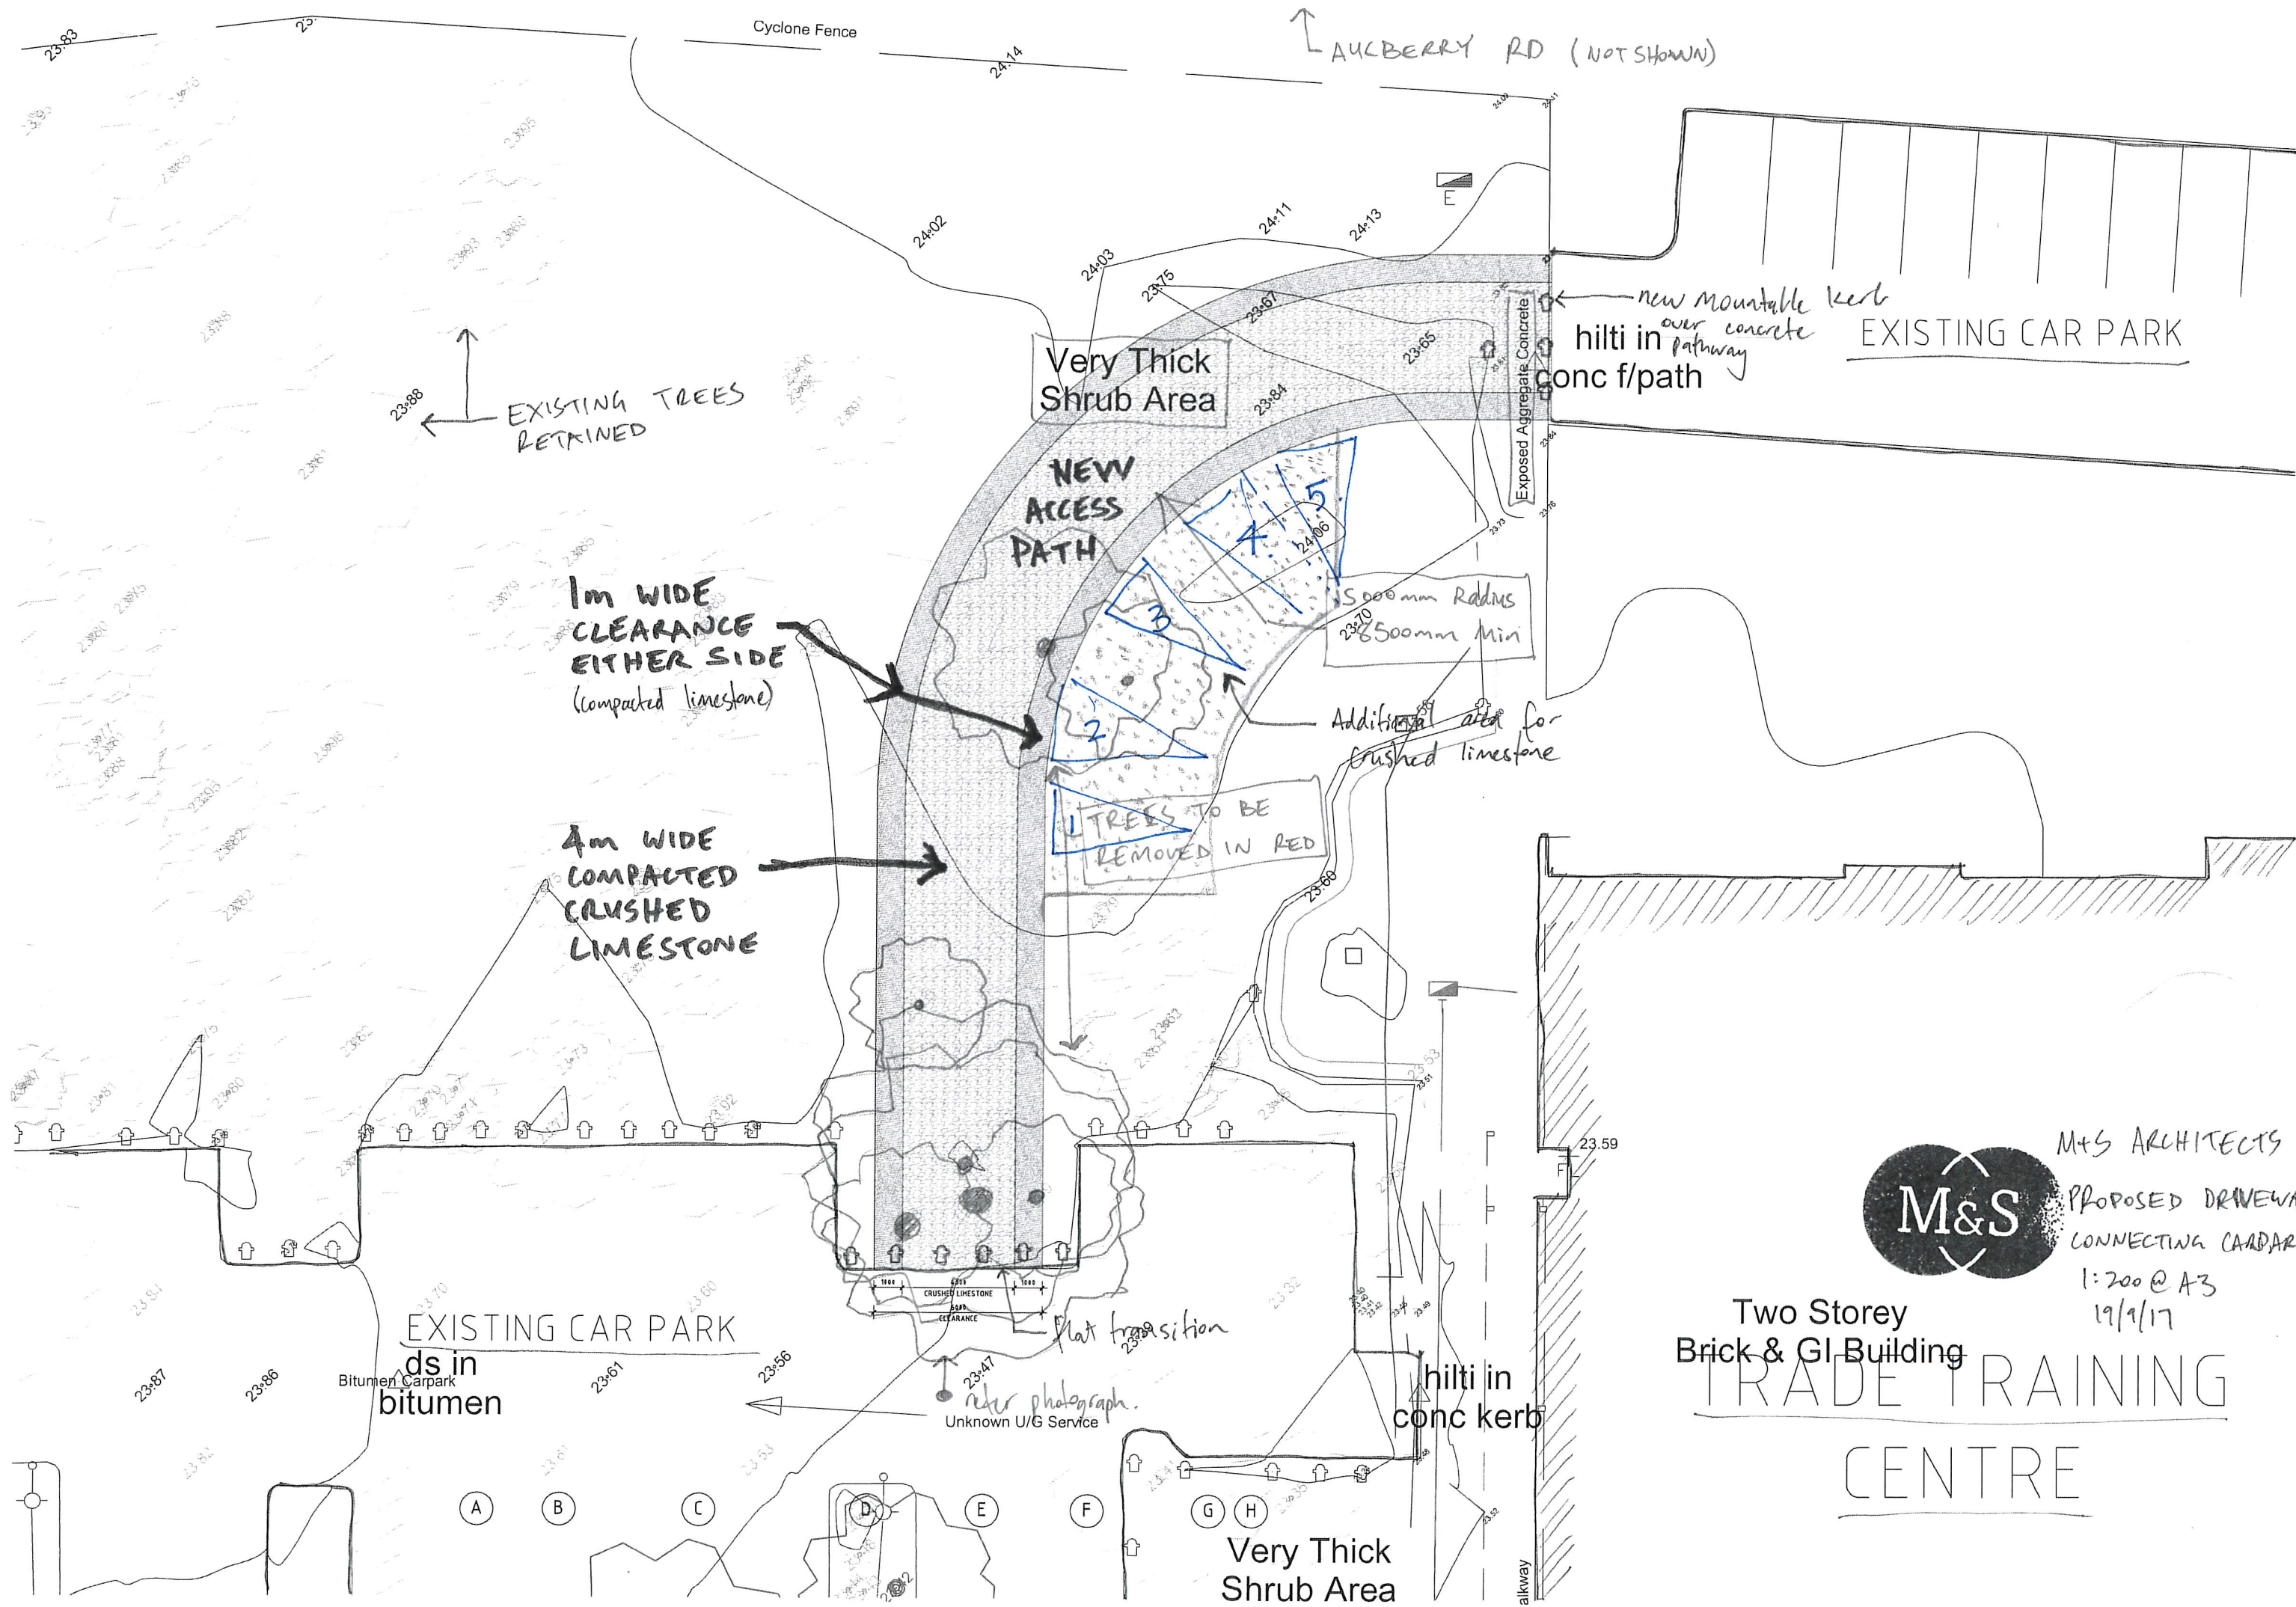

M&S ARCHITECTS
PROPOSED DRIVEWAY
CONNECTING CARPARK
1:200 @ A3
19/1/17

Two Storey
Brick & GI Building

TRADE TRAINING CENTRE